


**BLUE PRINT OF S.K.ROY MEMORIAL INSTITUTE  
OF EDUCATION AT KATLICHERRA DIST : HAILAKANDI (ASSAM)**

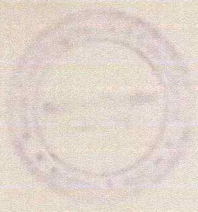

**KHARSA No.** 13 Kha, 14 / 440, 16 Kha / 441 & 18 Kha / 442

Vill - Katlicherra  
 Sub-Division - Katlicherra  
 Dist - Hailakandi, Assam  
 Pin - 788161

**Details of Land :-**

Total Land Area : 14,430.83 Sq.mt.  
 Total Builtup Area : 3,000 Sq.mt.


Class Room - 4  
 Principal's Office - 1  
 Office Room - 1  
 Library - 1

**Lab :**

Science Lab - 2  
 Language Lab - 1  
 Art and Craft - 1  
 ICT - 1  
 Physical and Health - 1

Common Room -  
 Boy's - 1  
 Girl's - 1  
 Teacher's - 1

Siminar Hall - 1  
 Multi Purpose Hall - 1  
 Parking Place - 1  
 Store Room - 2

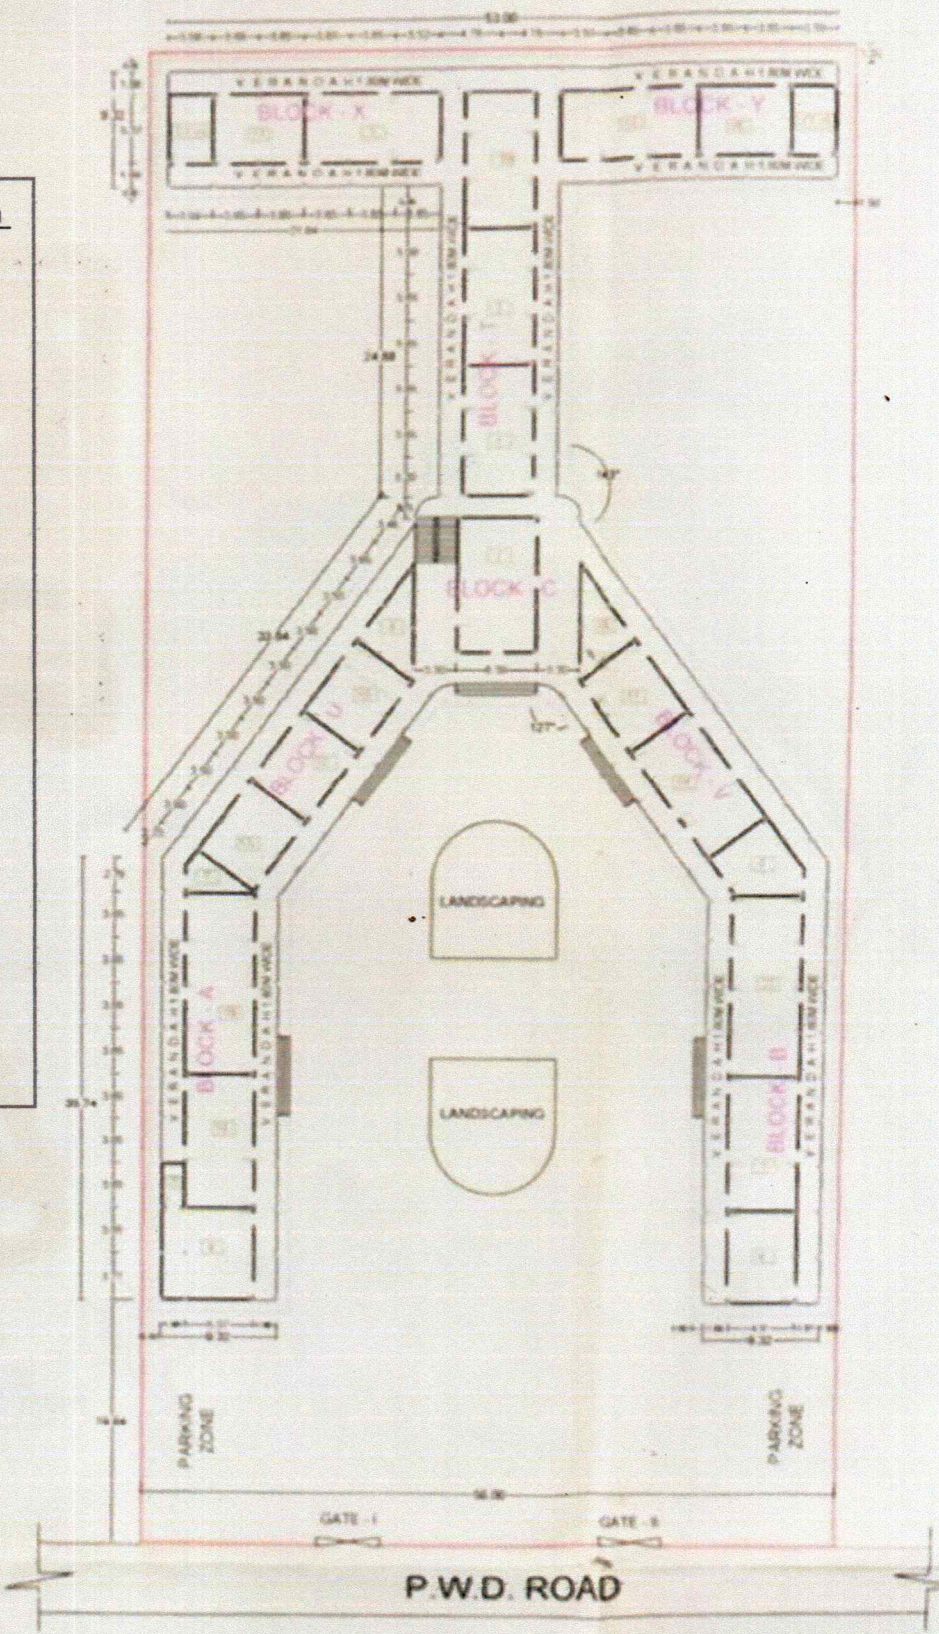

PREPARED BY  
 NORTH EAST ENGINEERS & CONSULTANTS  
 GOLCHAHA COMPLEX, JANGALI, SILCHAR-01

N

*[Signature]*  
 Signature with Seal  
 Secretary/Principal  
 Principal  
 S.K. Roy Memorial Institute of Education  
 Katlicherra

*[Signature]*  
 Signature with Seal  
 Executive Engineer  
 PWD Division, Hailakandi

*[Signature]*  
 Signature with Seal  
 G.P. President  
 Rangabak G.P.